



ACCENT / FINISH MATERIALS TO BE SELECTED

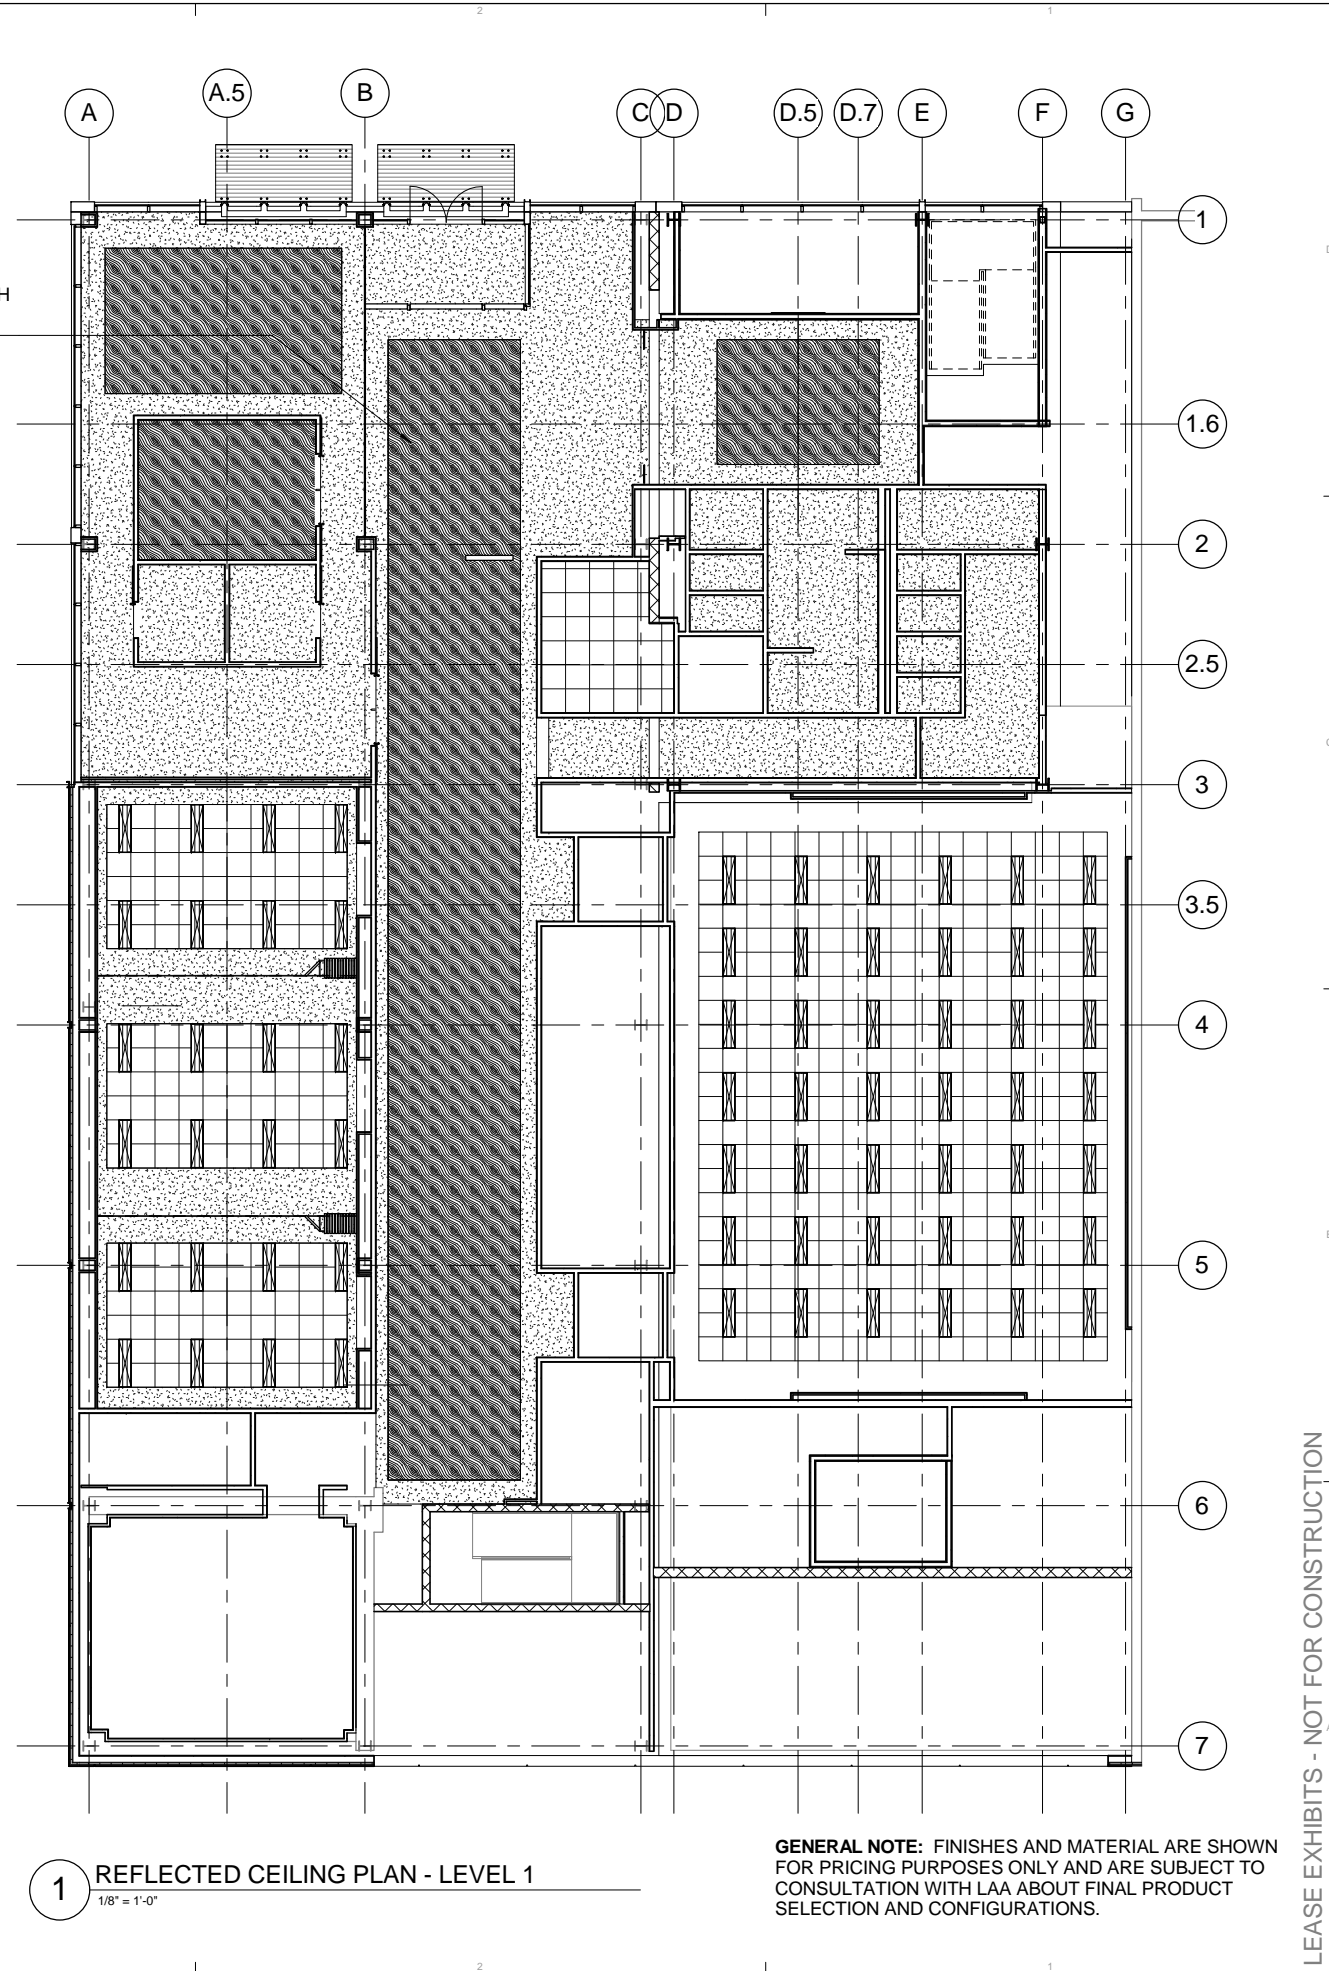

GENERAL NOTE: FINISHES AND MATERIAL ARE SHOWN FOR PRICING PURPOSES ONLY AND ARE SUBJECT TO CONSULTATION WITH LAA ABOUT FINAL PRODUCT SELECTION AND CONFIGURATIONS.

LEASE EXHIBITS - NOT FOR CONSTRUCTION

STAMP



Criterion General, Inc.

kpb architects
architecture planning interior design design-build
425 G Street Suite 800 Anchorage Alaska 99501
907.274.7443 f 907.274.7407 www.kpbarchitects.com

PFEFFER DEVELOPMENT
716 W 4TH AVE. Renovation
Anchorage AK 99501

REVISION	DESCRIPTION	DATE
1		

JOB NO. 11076_19
DATE 08.27.2013
DRAWN Author
REVIEWED Checker

SHEET NAME
REFLECTED CEILING PLANS

SHEET NO.
A1.10